




**WSDOT  
OLYMPIC REGION**

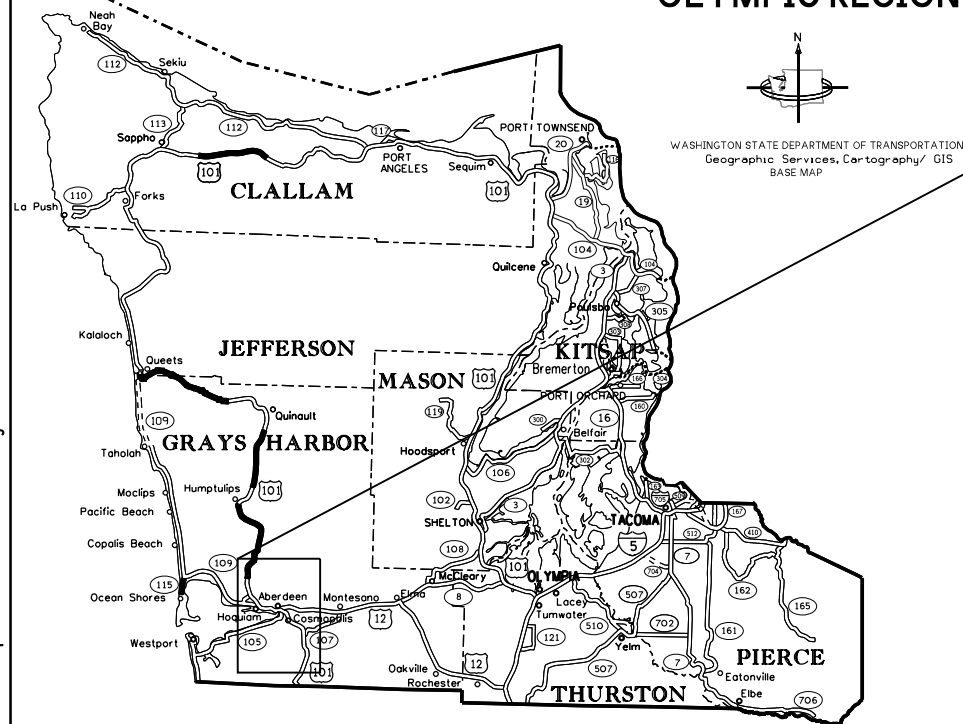

**T. 17 N., R. 9 W., W.M.**

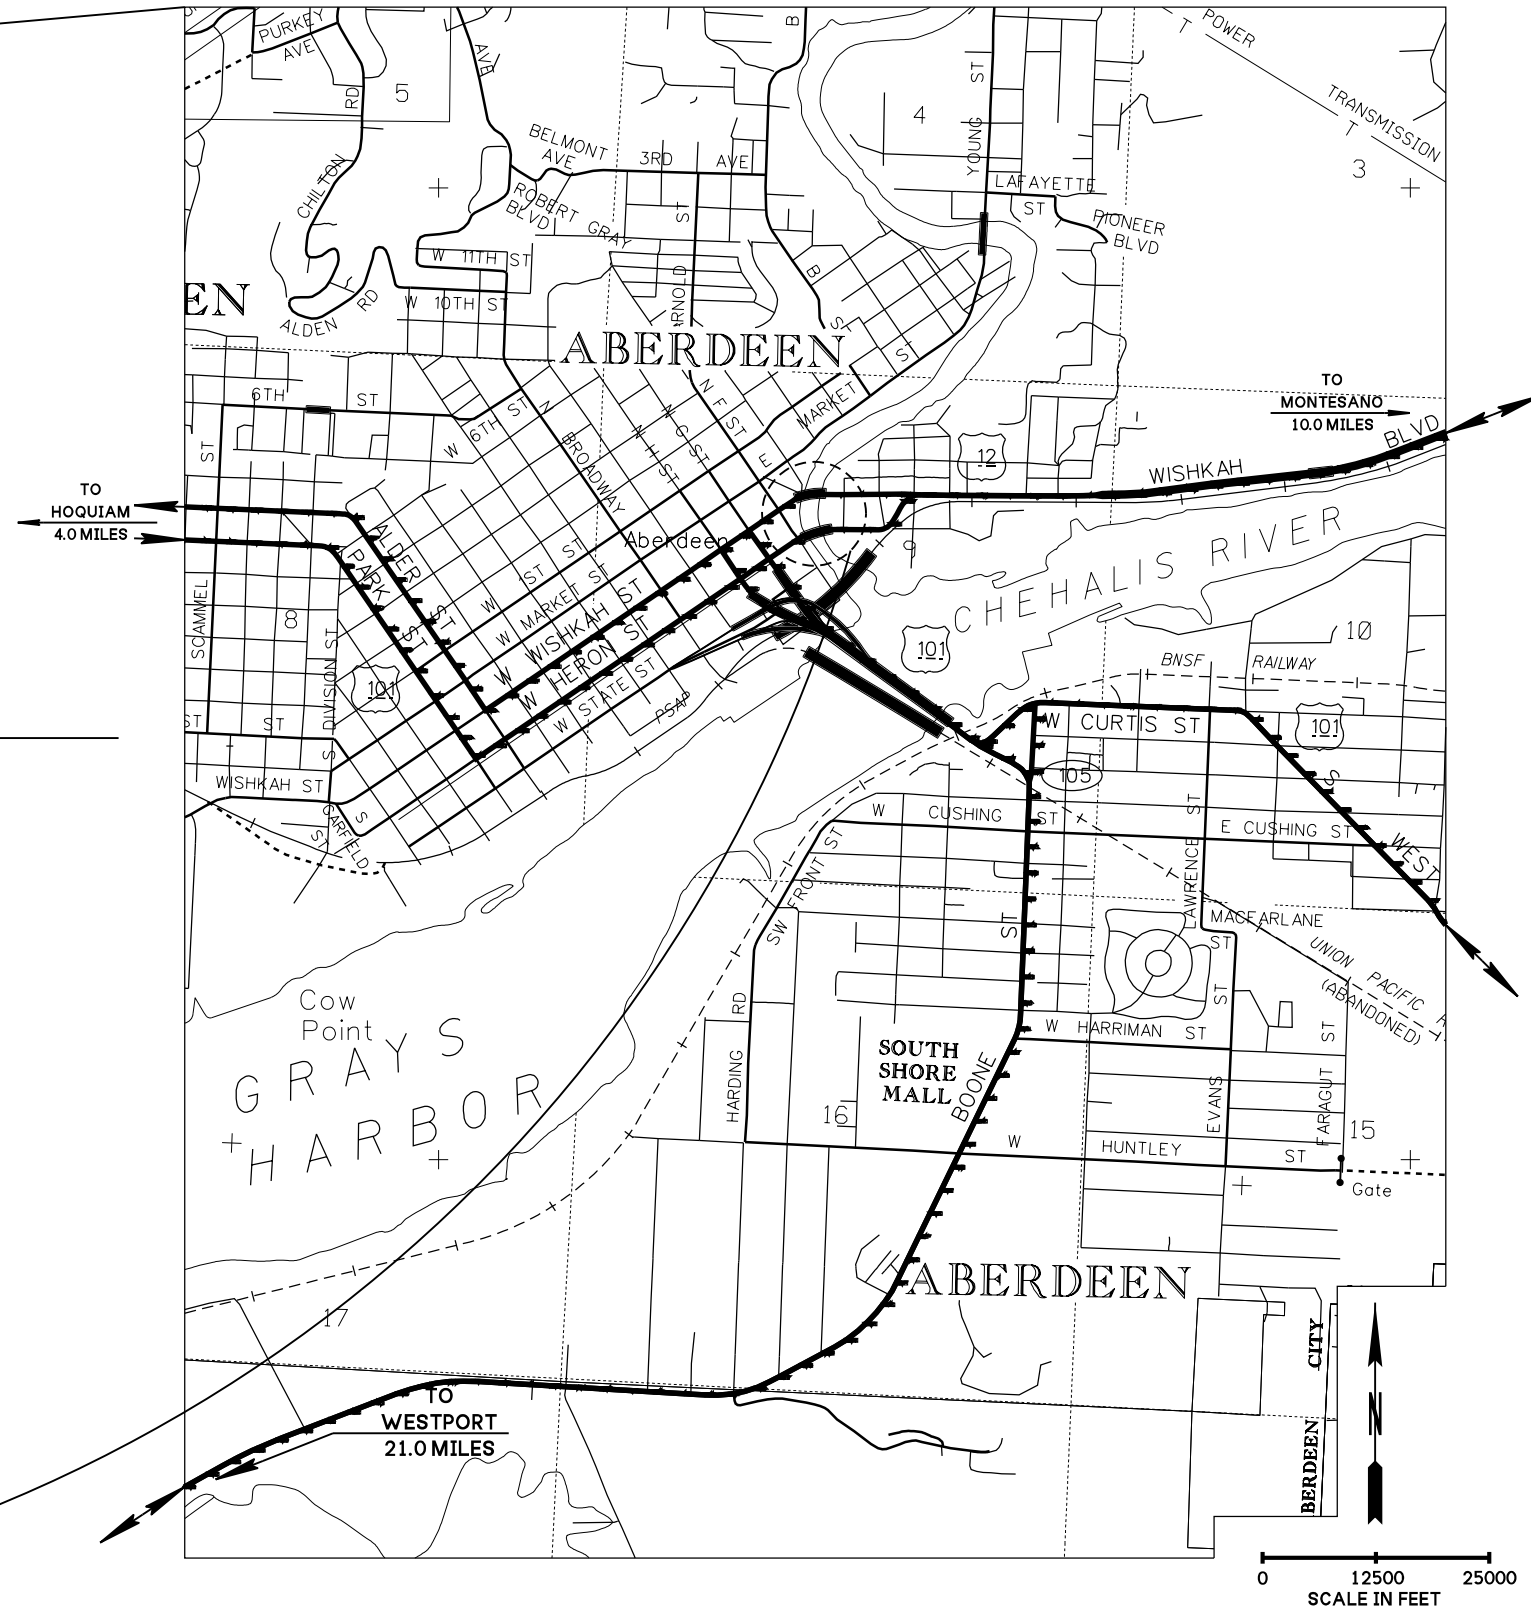

**END PROJECT  
US 12  
MP 0.13**

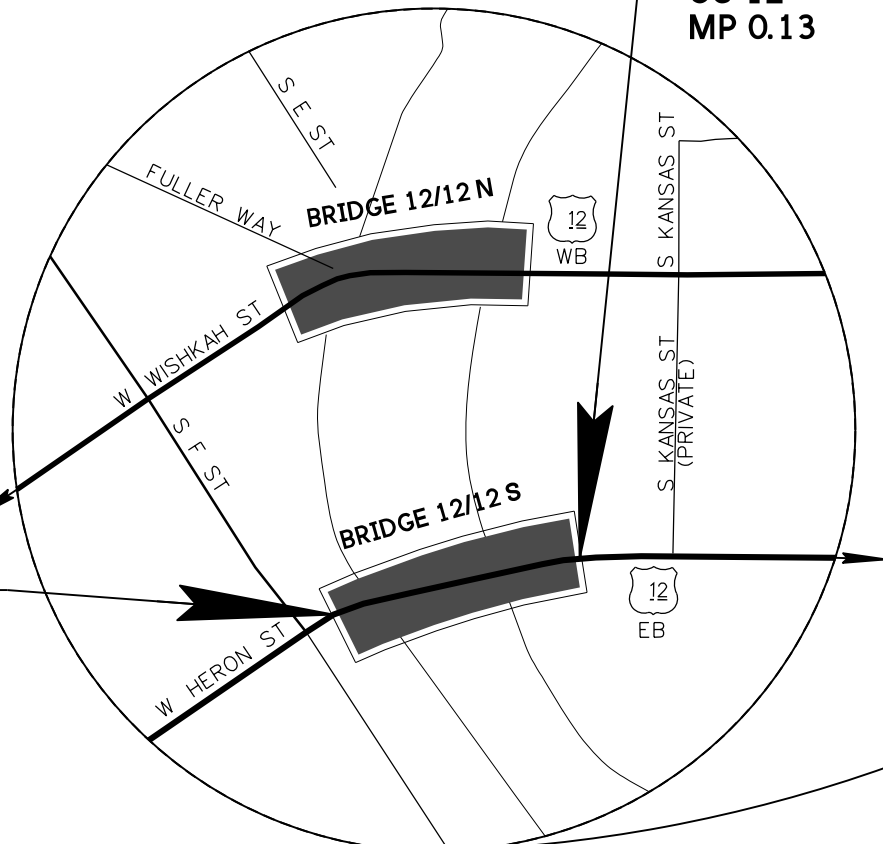

**BEGIN PROJECT  
US 12  
MP 0.08**

c:\users\alqaraa\pwworking\wdsdot\10935905\XL6982\_PS\_VMO1.dgn  
p:\projects\store.wsdot.wa.gov\WSDOT\Documents\Olympic\Projects\012\0.08\_HeronStBrDeck\_Connect\Design\CADD\Sheets\020-VicMap\XL6982\_PS\_VMO1.dgn

FILE NAME	XL6982_PS_VMO1.dgn	REGION NO.	10	STATE	WASH	FED. AID PROJ. NO.	
TIME	3:22:07 PM	JOB NUMBER	25C516	CONTRACT NO.		LOCATION NO.	XL6982
DATE	24-Mar-2026	REVISION		DATE		BY	
PLOTTED BY	alqaraa						
DESIGNED BY	A. AL QARAGULLY						
ENTERED BY	M. COREY						
CHECKED BY	S. HARDY						
PROJ. ENGR.	B. KRAMER						
REGIONAL ADM.	S. ROARK						



P.E. STAMP BOX

P.E. STAMP BOX

**US 12  
HERON ST. BRIDGE  
GRID DECK REPLACEMENT  
VICINITY MAP**

PLAN REF NO  
**VM1**  
SHEET  
1  
OF  
22  
SHEETS

# SUMMARY OF QUANTITIES

4/2/2026

ITEM NO	TOTAL QUANTITY	SUB-TOTAL	SUB-TOTAL	STD. ITEM NO.	UNIT	ITEM	GROUP 1	GROUP 2													
		SECTION I-07.2(1) OF STANDARD SPECS	SECTION I-07.2(2) OF STANDARD SPECS				US 12 BRIDGE 12/12S	REIMBURSE FOR THIRD PARTY DAMAGE													
<b>1-PREPARATION</b>																					
1	LUMP SUM	LUMP SUM		0001	L.S.	MOBILIZATION	L.S.														
2	LUMP SUM	LUMP SUM		0061	L.S.	REMOVING PORTION OF EXISTING BRIDGE GRID DECK AND CURB	L.S.														
3	LUMP SUM	LUMP SUM		0250	L.S.	REMOVAL AND DISPOSAL OF ASBESTOS MATERIAL	L.S.														
<b>8-STRUCTURE</b>																					
4	496.00	496.00		4151	LB.	ST. REINF. BAR FOR CURB	496.00														
5	9.00	9.00		4202	C.Y.	CONC. CLASS 4000 FOR CURB	9.00														
6	5,176.00	5,176.00			S.F.	GRID DECK PANEL REPLACEMENT	5,176.00														
7	-1.00	-1.00		4219	DOL.	DEFICIENT STRENGTH CONC. PRICE ADJUSTMENT	-1.00														
8	LUMP SUM	LUMP SUM		4230	L.S.	STRUCTURAL CARBON STEEL	L.S.														
9	4.00	4.00			C.Y.	POLYESTER CONC. FOR STEEL GRID DECK	4.00														
10	LUMP SUM	LUMP SUM		4468	L.S.	CLEANING AND PAINTING BR. NO. 12/12S	L.S.														
11	LUMP SUM	LUMP SUM			L.S.	CONTAINMENT / PLATFORM SYSTEM	L.S.														
12	LUMP SUM	LUMP SUM		4469	L.S.	CONTAINMENT OF ABRASIVES	L.S.														
13	20,000.00	20,000.00		4470	DOL.	TESTING AND DISPOSAL OF CONTAINMENT WASTE	20,000.00														
14	LUMP SUM	LUMP SUM			L.S.	SPAN BALANCING	L.S.														
<b>18-TRAFFIC</b>																					
15	374.00	374.00		6780	L.F.	REMOVING AND RESETTING BEAM GUARDRAIL	374.00														
16	320.00	320.00		6895	L.F.	TEMPORARY PAVEMENT MARKING-SHORT DURATION	320.00														
17	6.00	6.00		6872	EACH	TEMPORARY MISC. PAVEMENT MARKINGS - SHORT DURATION	6.00														
18	77.00	77.00		6902	S.F.	SIGN COVERING	77.00														
19	LUMP SUM	LUMP SUM		6971	L.S.	PROJECT TEMPORARY TRAFFIC CONTROL	L.S.														
20	50,000.00	50,000.00		7572	DOL.	WORK ZONE SAFETY CONTINGENCY	50,000.00														
<b>19-OTHER ITEMS</b>																					
21	LUMP SUM	LUMP SUM		7004	L.S.	TYPE C PROGRESS SCHEDULE	L.S.														
22	50,000.00	50,000.00		7715	DOL.	FORCE ACCOUNT MISC. STEEL REPAIR BR. NO. 12/12S	50,000.00														
23	1,000.00	1,000.00		7480	DOL.	ROADSIDE CLEANUP	1,000.00														
24	5.00	5.00		7725	DOL.	REIMBURSEMENT FOR THIRD PARTY DAMAGE		5.00													
25	1.00	1.00		7728	DOL.	MINOR CHANGE	1.00														
26	-1.00	-1.00		7732	DOL.	AGGREGATE COMPLIANCE PRICE ADJUSTMENT	-1.00														
27	LUMP SUM	LUMP SUM		7736	L.S.	SPCC PLAN	L.S.														
28	LUMP SUM	LUMP SUM		7570	L.S.	HEALTH AND SAFETY PLAN	L.S.														
29	1,000.00	1,000.00		7571	DOL.	FA-SITE CLEANUP OF BIO. AND PHYSICAL HAZARDS	1,000.00														

GROUP LEGEND	GROUP NUMBER	SR	CONTROL SECTION	TAX SCHEDULE	FUND PARTICIPANTS
	1 2	012 012	140595 140595	* *	State Fund State Fund

			REGION	STATE	FEDERAL AID PROJECT NO.		US 12 HERON ST BRIDGE GRID DECK REPLACEMENT	<b>SQ1</b>
			10	WA		Washington State Department of Transportation		SHEET 2 OF 22 SHEETS
			JOB NUMBER 25C516/3				SUMMARY OF QUANTITIES	
DATE		REVISION		BY				