
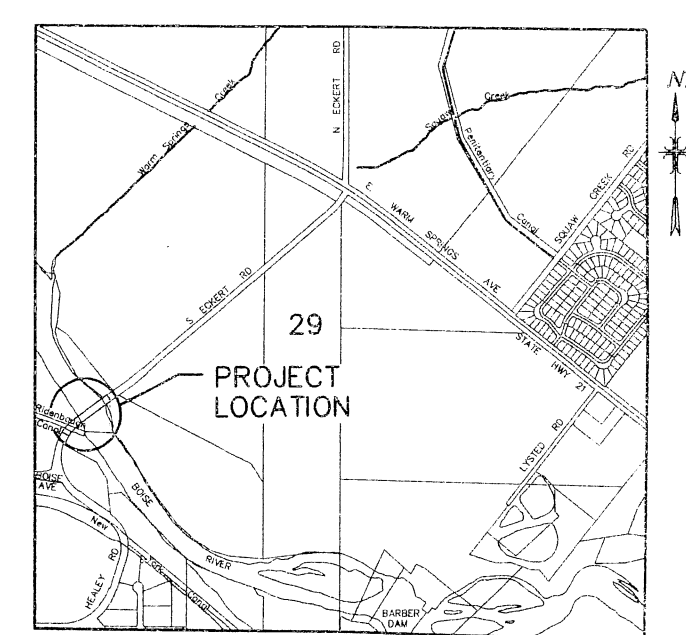
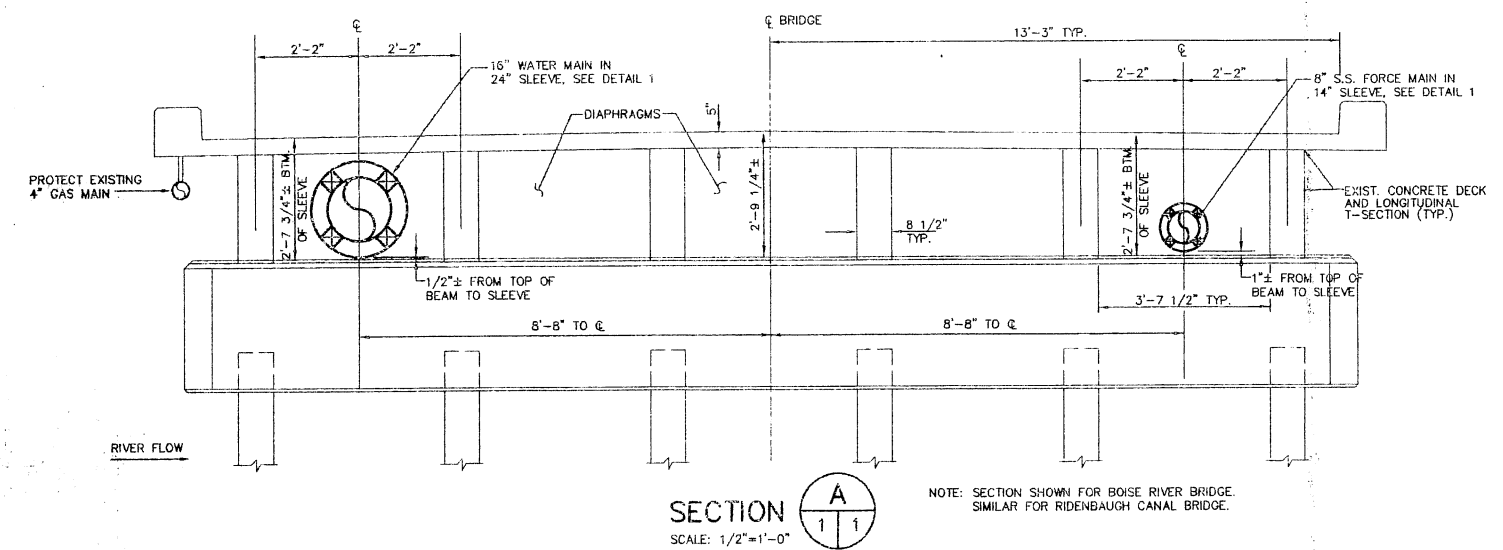
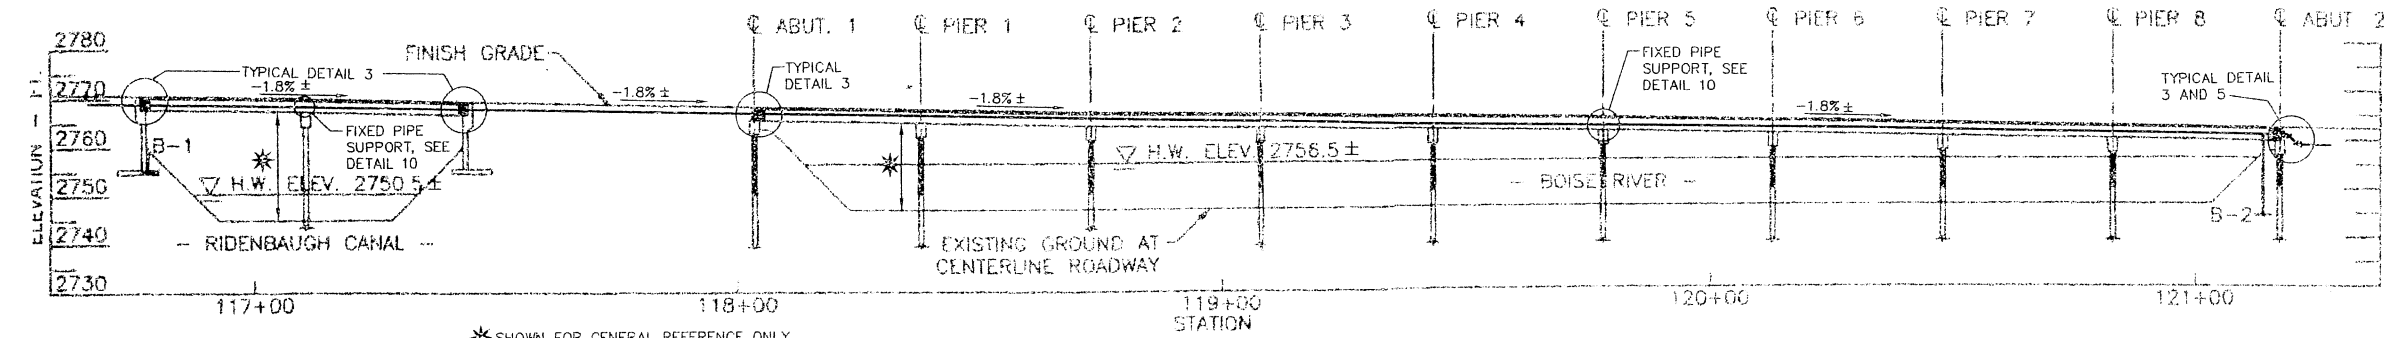


11452\11452C.DWG 2-2-98 12-955009-03

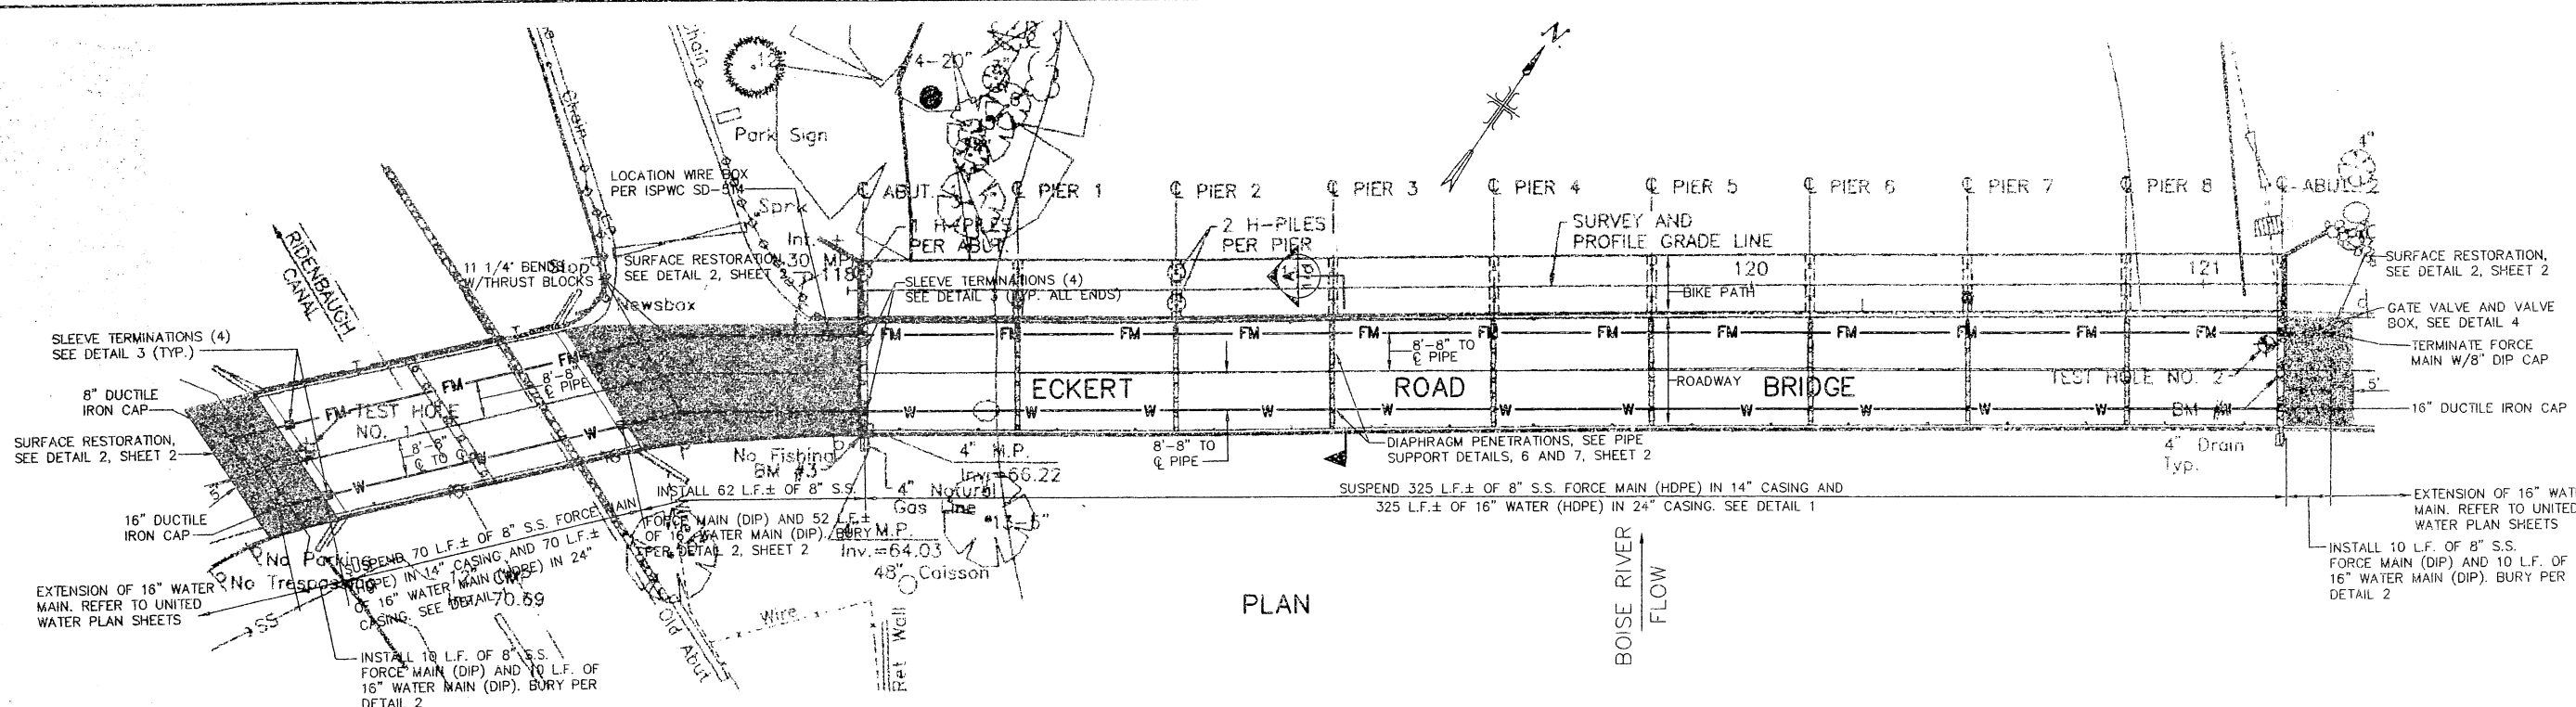

CALL BEFORE YOU DIG
1-800-342-1585

NOTE
The location of existing underground utilities are shown in an approximate way only. The Contractor shall determine the exact location of all existing utilities before commencing work. The Contractor agrees to be fully responsible for any and all damages which might be occasioned by his failure to exactly locate and preserve any and all underground utilities.

J-U-B ENGINEERS, Inc.
Engineers-Surveyors-Planners
250 SOUTH BEECHWOOD AVENUE
SUITE 201
BOISE, IDAHO 83708-0844
PHONE: 208-376-7330
FAX: 208-323-8336

ECKERT ROAD UTILITY CROSSING
PLAN AND SECTION

REUSE OF DRAWINGS
THIS DOCUMENT, AND THE IDEAS AND DESIGNS INCORPORATED HEREIN, AS AN INSTRUMENT OF PROFESSIONAL SERVICE, IS THE PROPERTY OF J-U-B ENGINEERS, INC. IT IS TO BE USED ONLY FOR THE PROJECT AND SITE SPECIFICALLY IDENTIFIED HEREON. WITHOUT THE EXPRESS WRITTEN AUTHORIZATION OF J-U-B ENGINEERS, INC., NO PART OF THIS DOCUMENT IS TO BE REPRODUCED OR TRANSMITTED IN ANY FORM OR BY ANY MEANS, ELECTRONIC OR MECHANICAL, INCLUDING PHOTOCOPYING, RECORDING, OR BY ANY INFORMATION STORAGE AND RETRIEVAL SYSTEM.

REVISION	DATE	DESCRIPTION

DRAWN BY: BAK
DESIGN BY: TJH
CHECKED BY: TJH/PHK
ARCHIVE LOCALE: B581120-01
PROJECT NO. 11452
ACAD PLOT SCALE: 1"=20'
ONE INCH
AT FULL SIZE, IF NOT ONE INCH, SCALE ACCORDINGLY
SCALE OF SHEET
HOR SCALE: AS SHOWN
VER SCALE: NONE

SHEET
1
OF 3

367